



Project:	LA DAC
Revision:	
Description:	

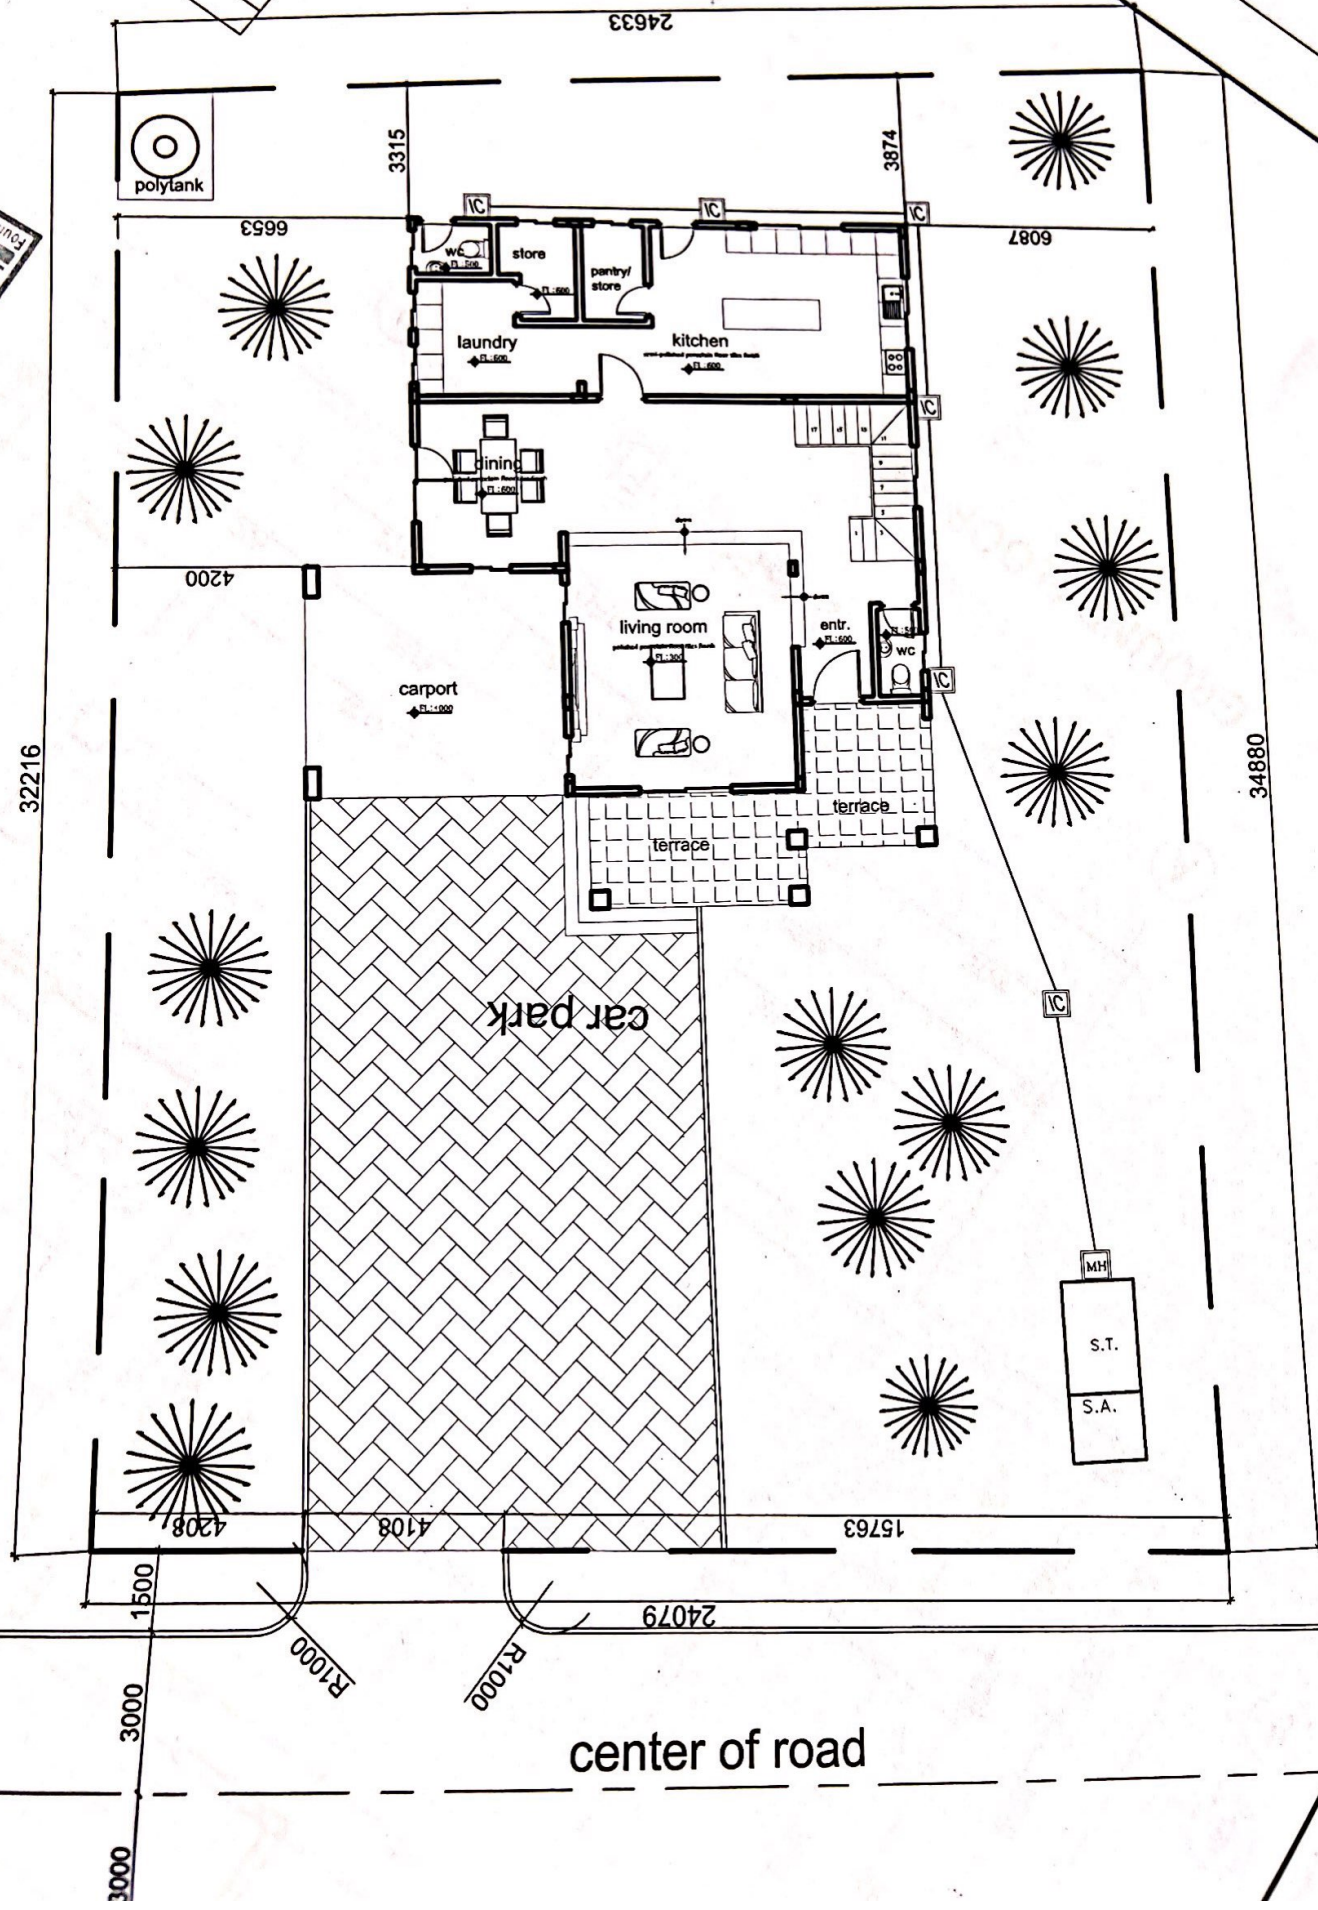

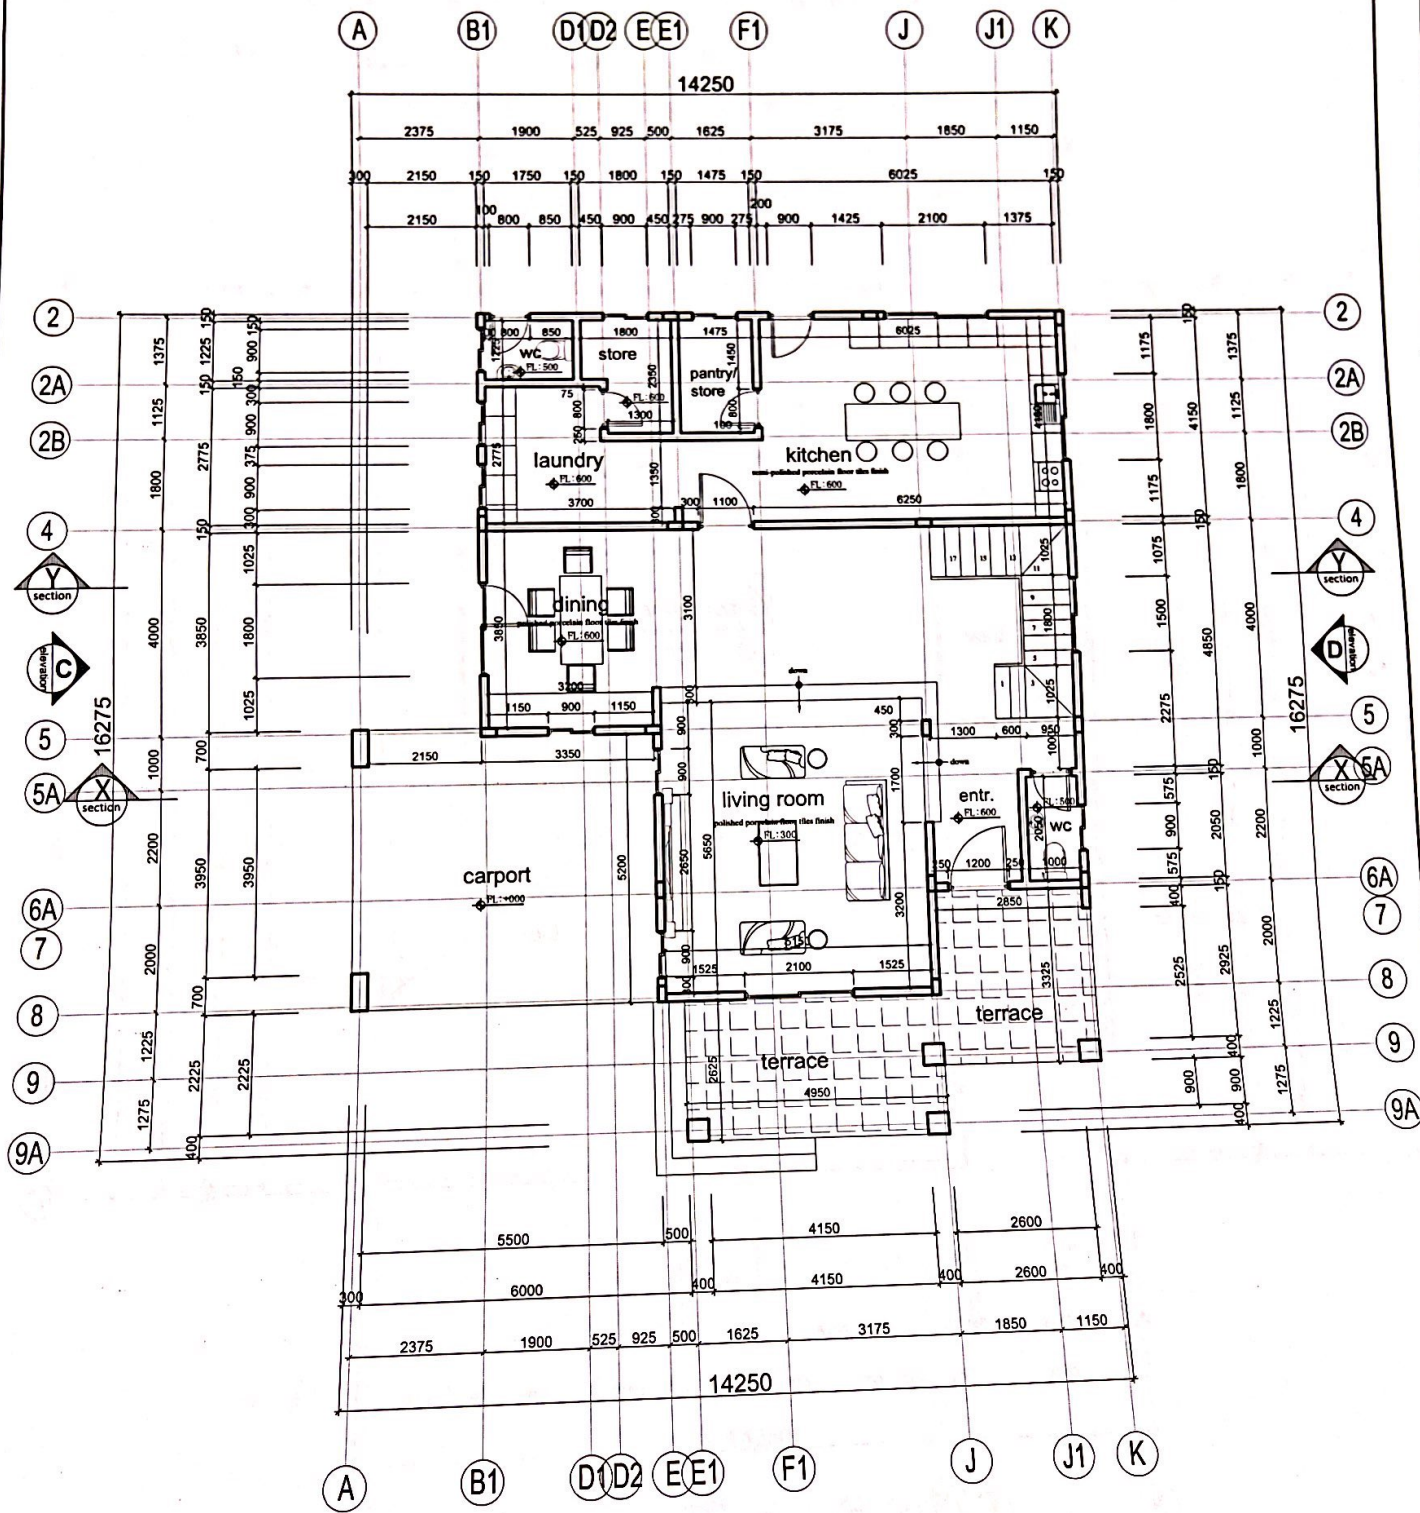

GROUND FLOOR PLAN


REVISION	DESCRIPTION	DRAWN

Project: PROPOSED RESIDENTIAL AT LA DADEKOTOPON LAD.M.A GREATER  
 Client: MR. DELA & MRS HARRIENT GADEGBEQU  
 Title: GROUND FLOOR PLAN  
 Designer: \_\_\_\_\_  
 Drawn: \_\_\_\_\_  
 Checked: \_\_\_\_\_  
 Date: \_\_\_\_\_

REXFORD OPPONG ANSAH, AGIA  
 Architect  
 No. 705 Date: 22/12/15



(A) (B) (B1) (D) (E) (F) (G) (H) (I) (J) (K)

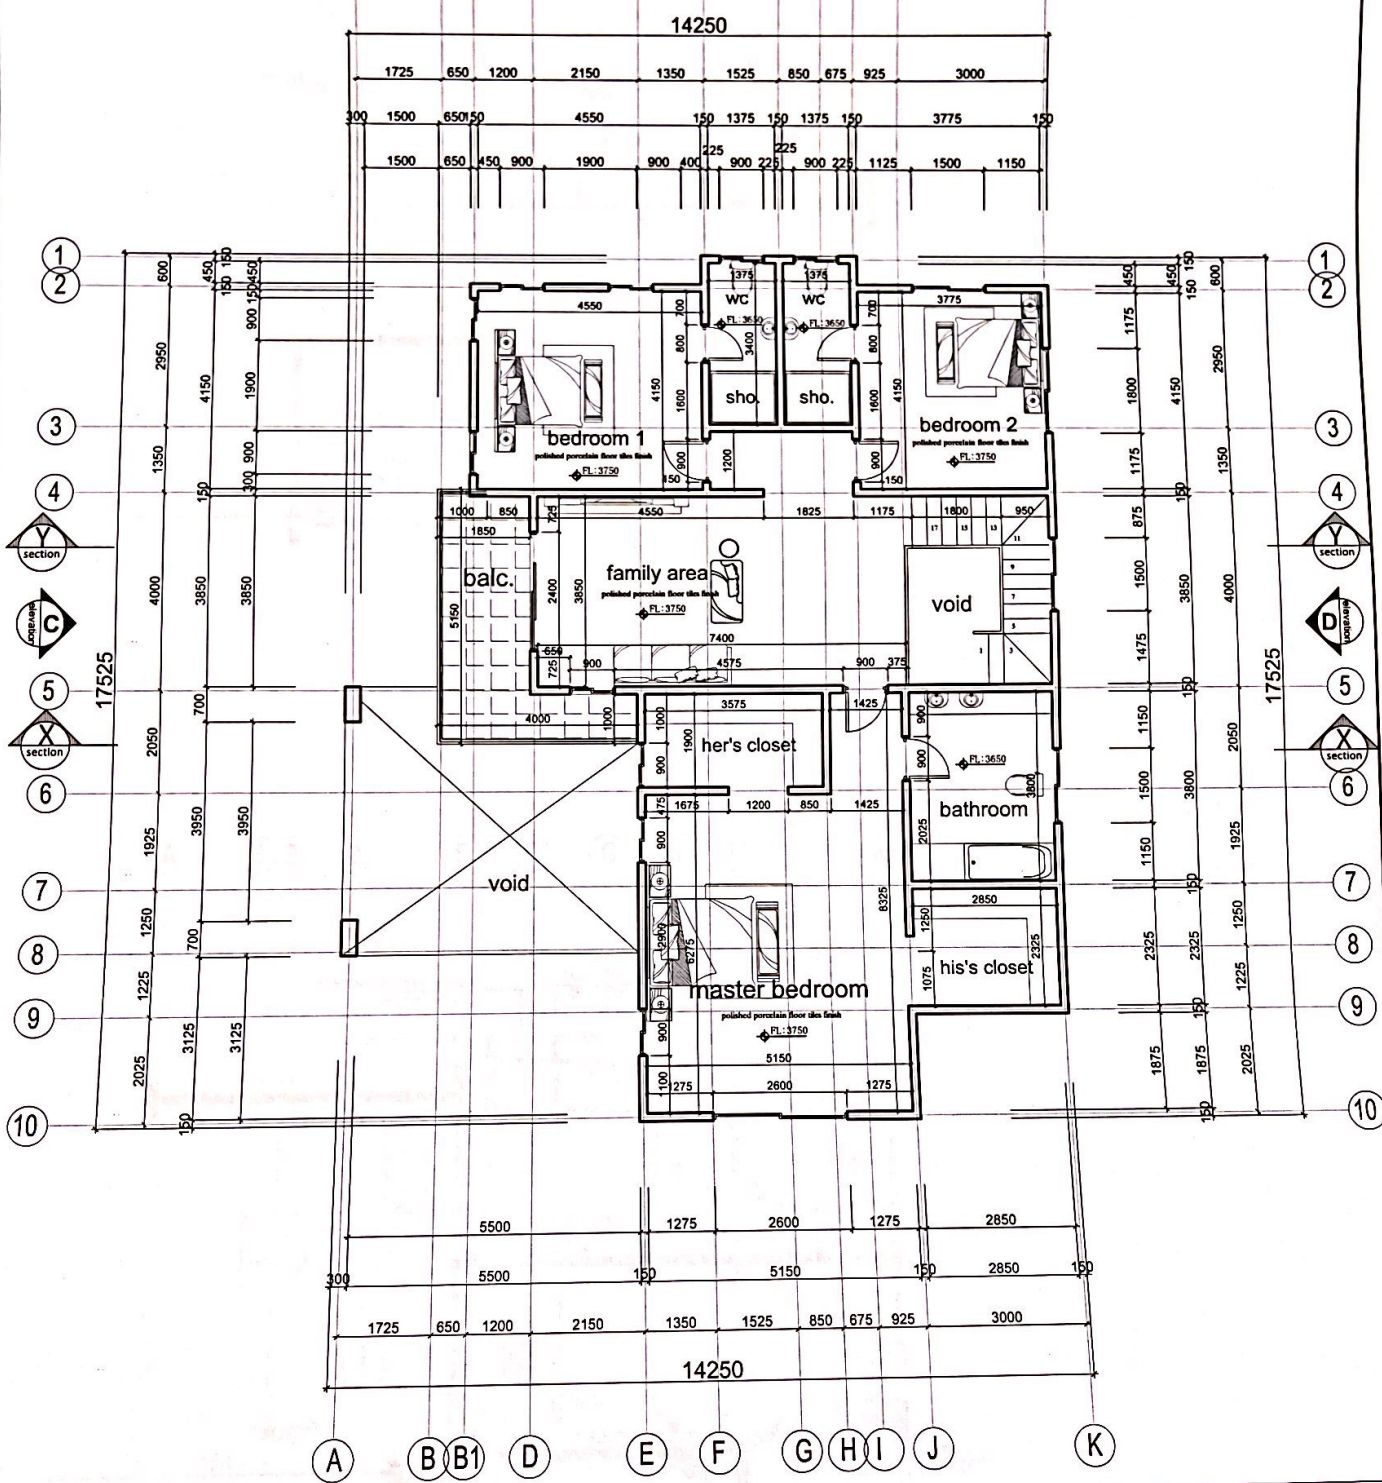

# FIRST FLOOR PLAN



REXFORD OPPONG ANSAH, AGIA  
 Architect  
 Reg. No 705 Date *22/12/13*  
*R.O.A.*  
 Signature

REVISION	DESCRIPTION	DRAWN	DATE

Project: PROPOSED RESIDENTIAL AT LA DADEKOTOPON LAD.M.A GREATER ACCRA		Designed:
Client: MR. DELA & MRS HARRIENT GADEGBEKU		Drawn: A.M.A
Title: <b>FIRST FLOOR PLAN</b>		Checked:
SCALE: 1:100	DATE: NOVEMBER 2013	ACR:
DWG No	SHEET No	003